


JCM


Use Column I on Contracts where variable retainage for line items may apply.

		\$701,050.00	\$0.00	\$0.00	\$0.00	0.00%	\$701,050.00	\$0.00
GRAND TOTAL			\$0.00	\$0.00	\$0.00	0.00%	\$701,050.00	\$0.00


(3B9ADA31)

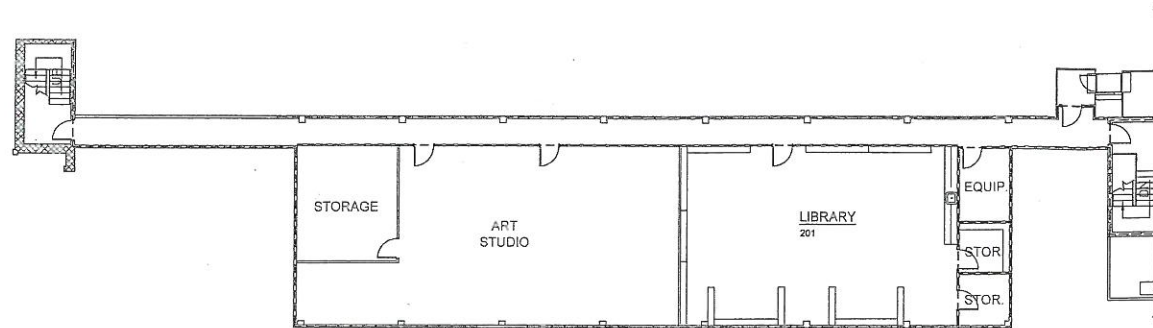


NOTE: NO WORK THIS FLOOR. **B Reflected Ceiling Plan - Second Floor**
A1.3 3/32" = 1'-0"

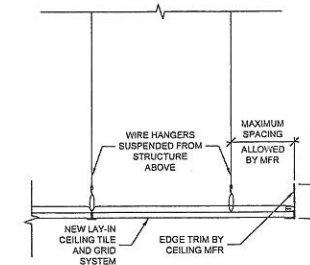

C "Cloud" Edge Detail
A1.3 3/32" = 1'-0"

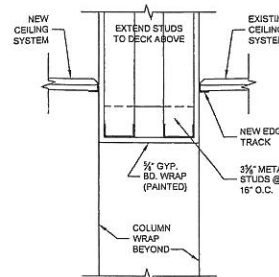

D Bulkhead Detail
A1.3 3/32" = 1'-0"

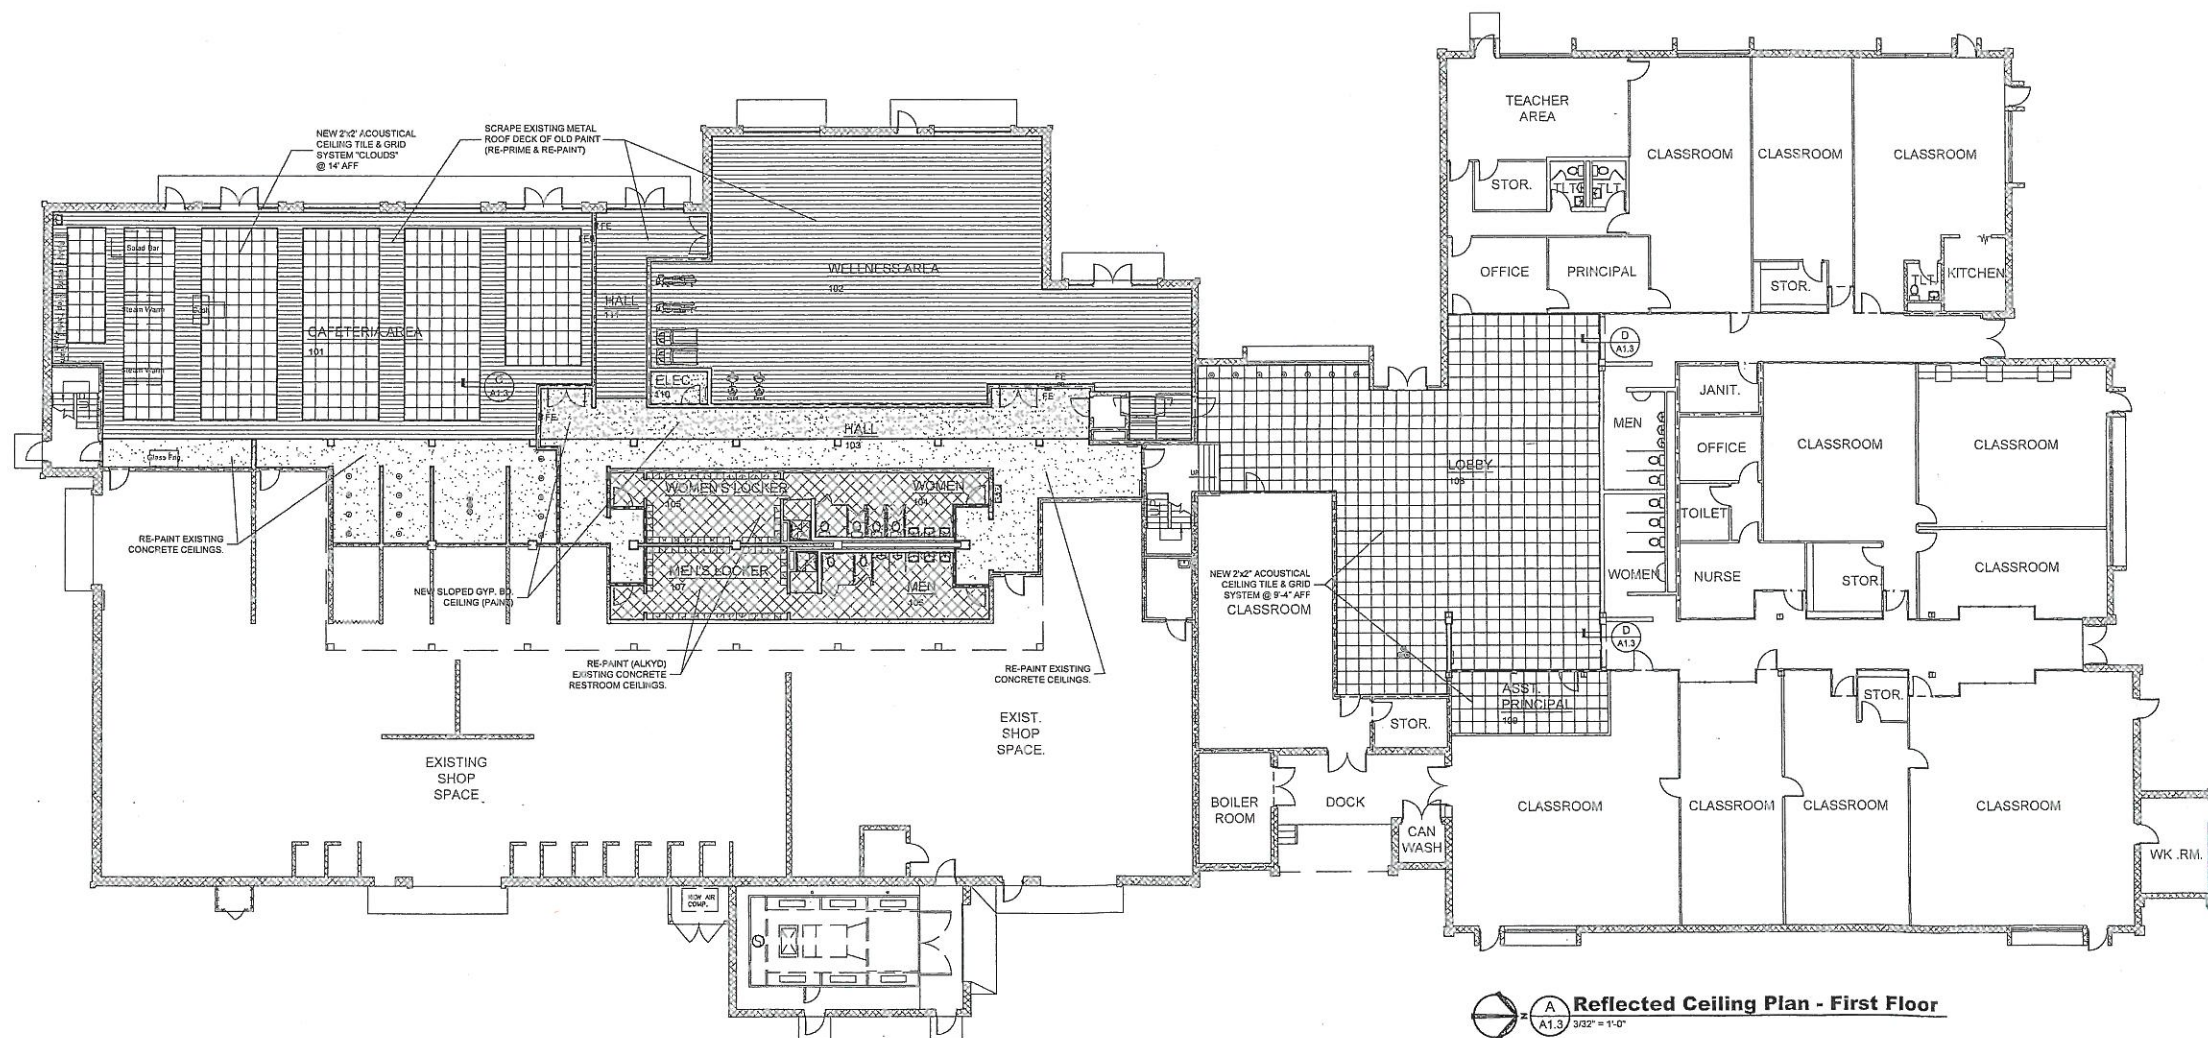

A Reflected Ceiling Plan - First Floor
A1.3 3/32" = 1'-0"



TLM ASSOCIATES, INC.
ARCHITECTS + ENGINEERS
www.tlm-inc.com
117 East Lafayette Street Jackson, Tennessee 38301
731.988.9840 (phone) 731.988.9959 (fax)

Reflected Ceiling Plan
**Renovations to JCM Annex for
Early College High**
for
Jackson - Madison County School System
Jackson, Tennessee

March 15, 2016

J-5817D

A1.3